

South

East

Floorplan is not to scale. This is to get an idea of the layout of Kampus
Korner Apartments.


North

KK LOWER
BUILDING
Apts 1-16

Rooms #2 & #3
can be shared

- 1-7
- 9-10
- 4 12

West

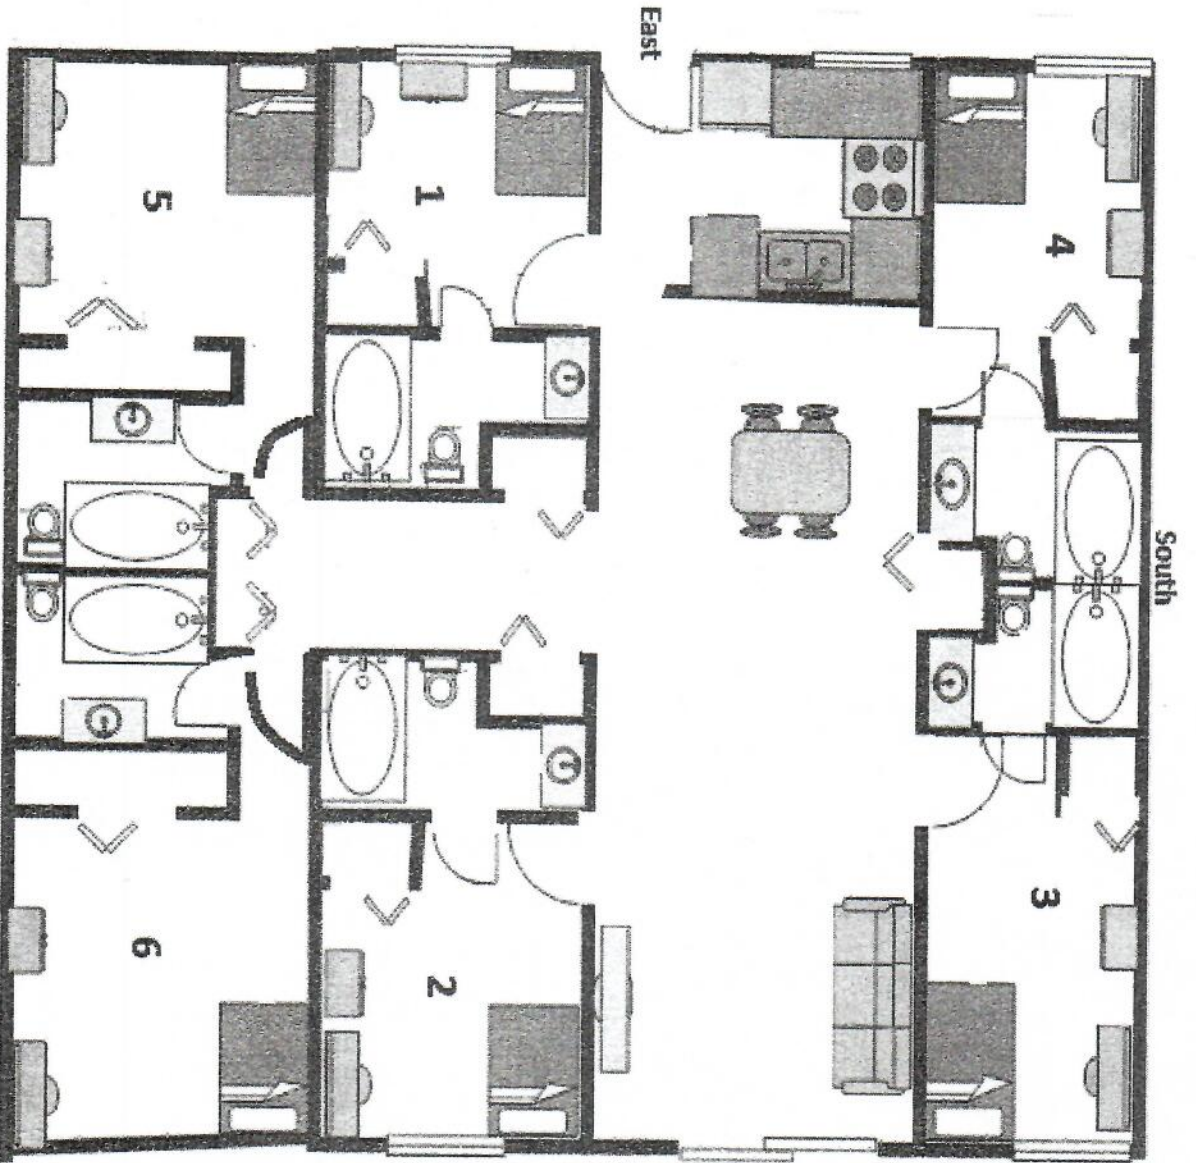


KK LOWER BUILDING
Apts. 1-16

8, 11
13-16

NOTE:
Floorplan is not to scale. This is to get an idea of the Kampus Korner
Apartments

Floorplan is not to scale. This is to get an idea of the layout of Kampus
Korner Apartments.

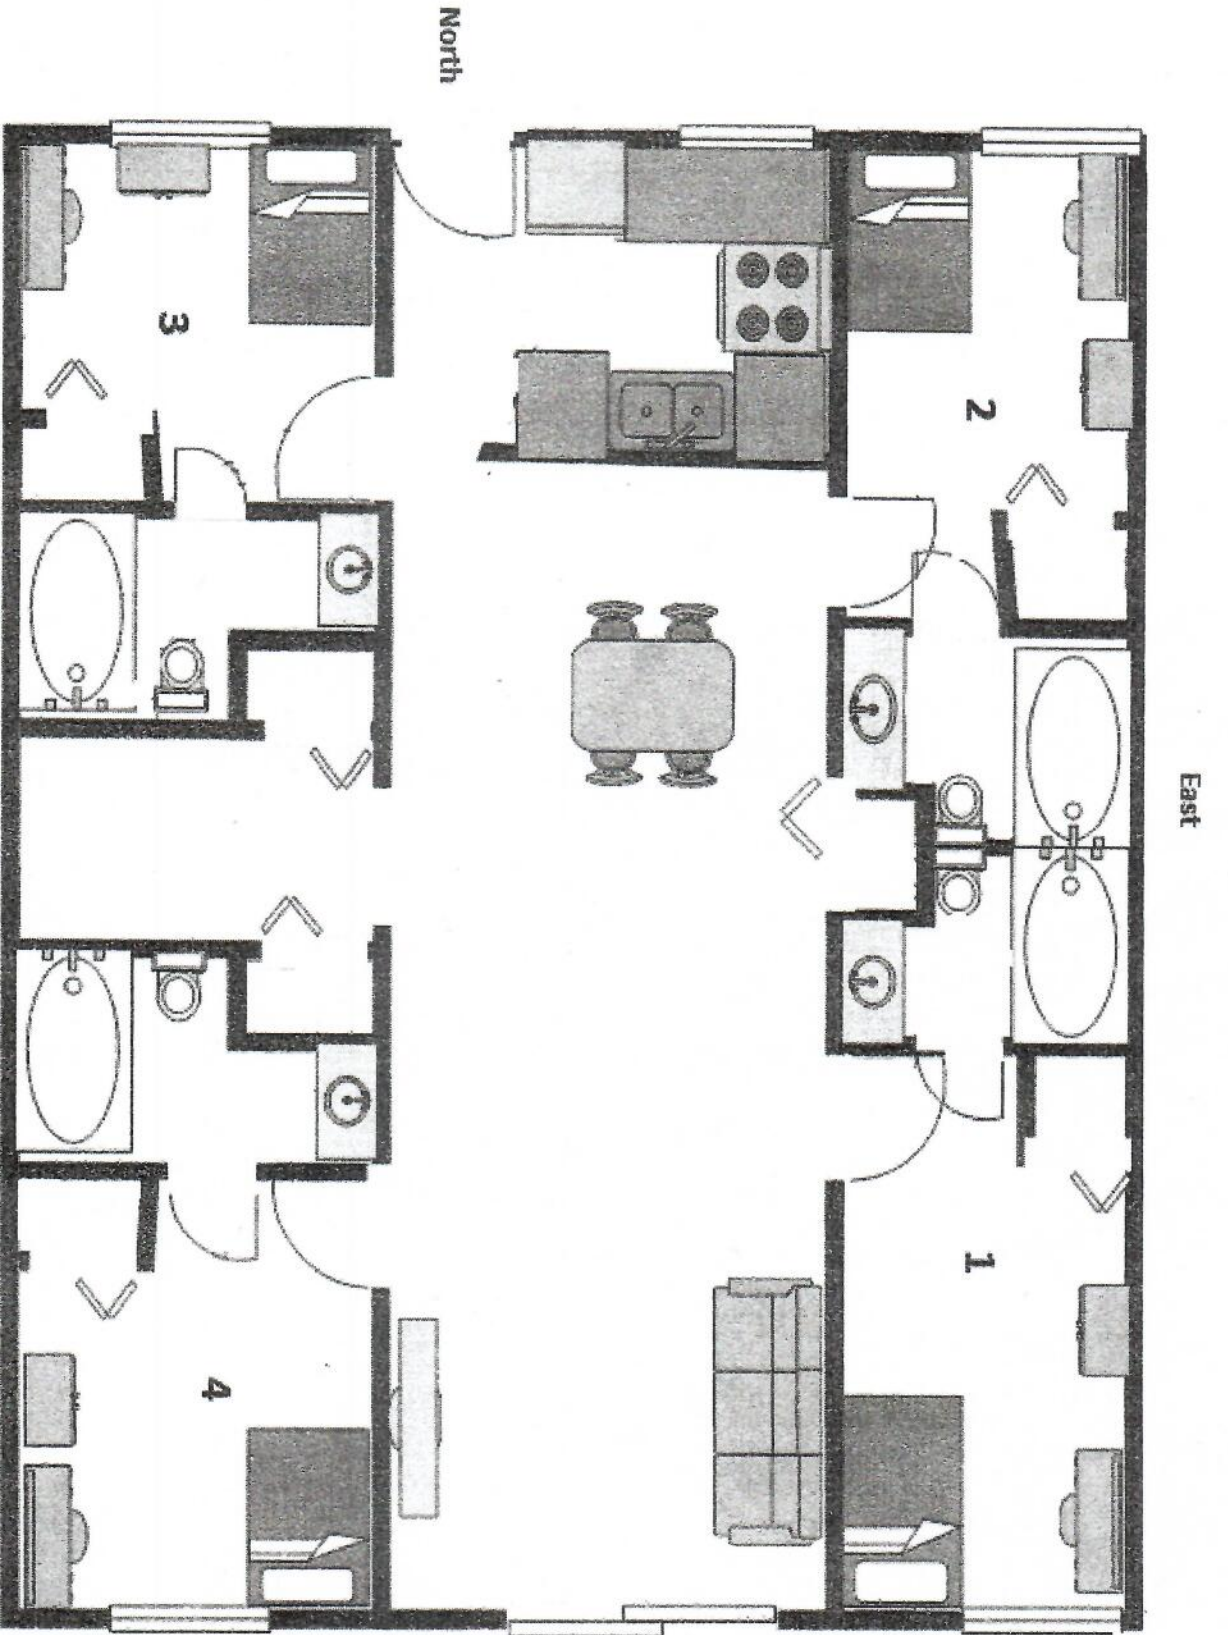

East

West

KK UPPER
BUILDING
Apts 17-24

Apts 1 & 4 can
be shared


17 - 20

22

South

**KK UPPER BUILDING
Apts. 17-24**

21, 23-24

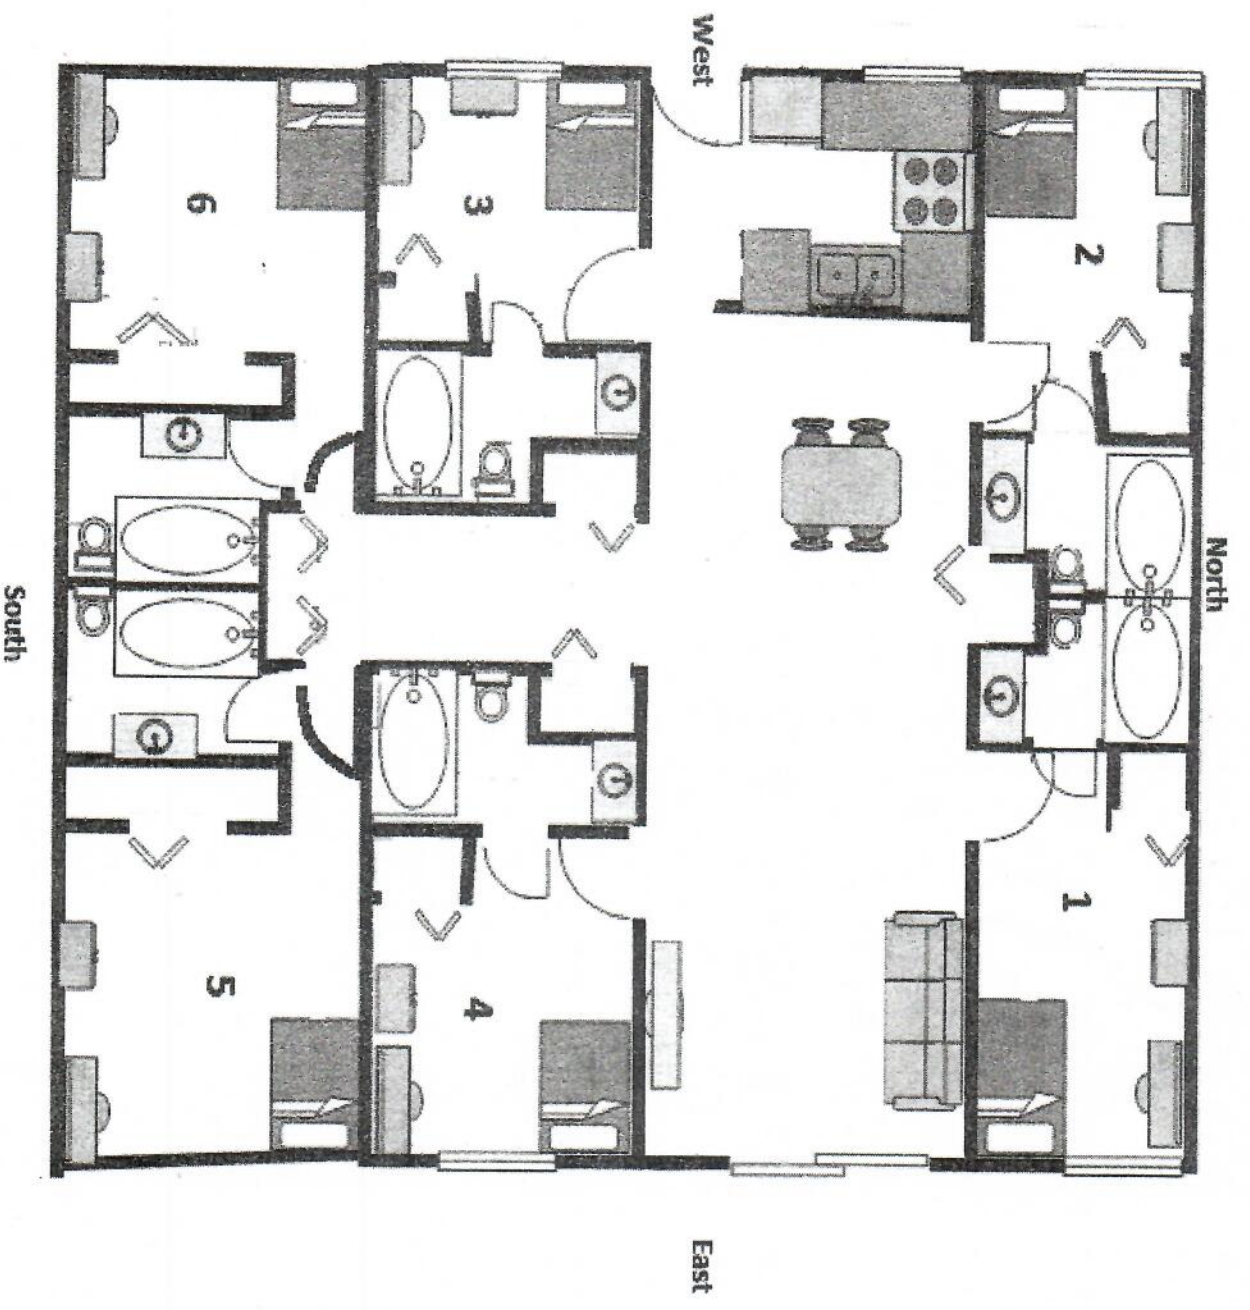

NOTE:
Floorplan is not to scale. This is to get an idea of the Kampus Korner
Apartments